


Note: For layout see drawing floor plan

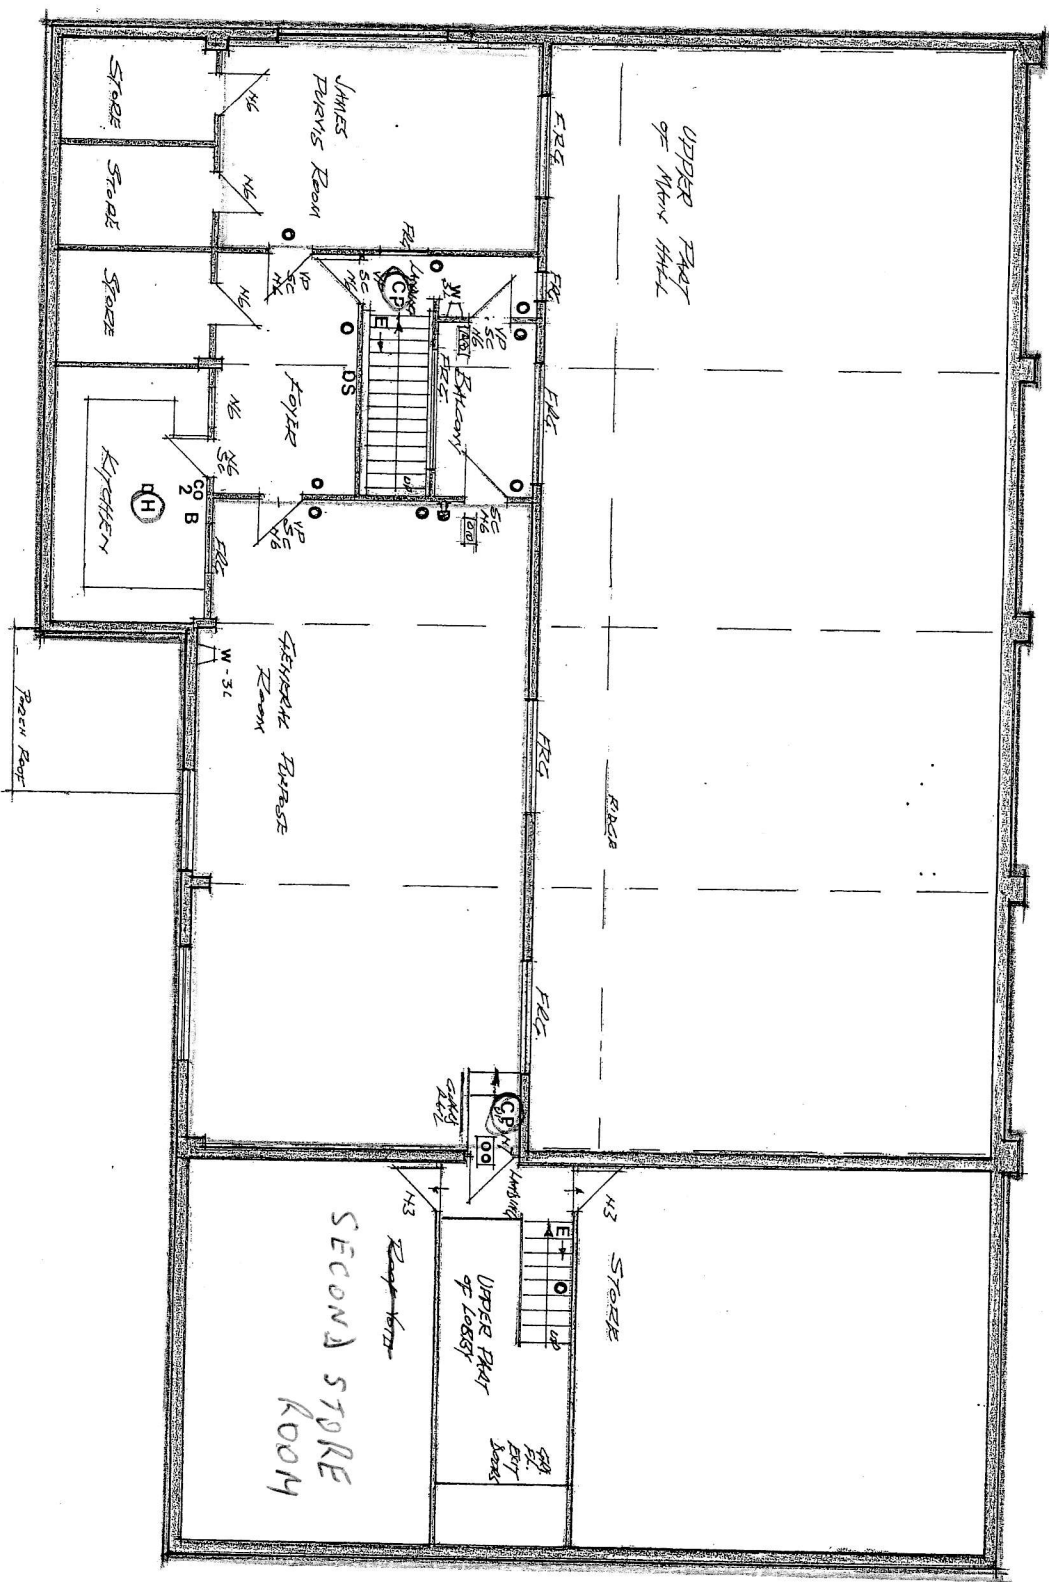

REVISED MAY 2014 NOV 2014

WEST HILL VILLAGE HALL
 OTTERBY ST. MARY EXH 1012
 SCALE 1:100
 FIRST FLOOR